

Appendix 5.2

Order and Sequence of Works around River Boyne Bridge Construction

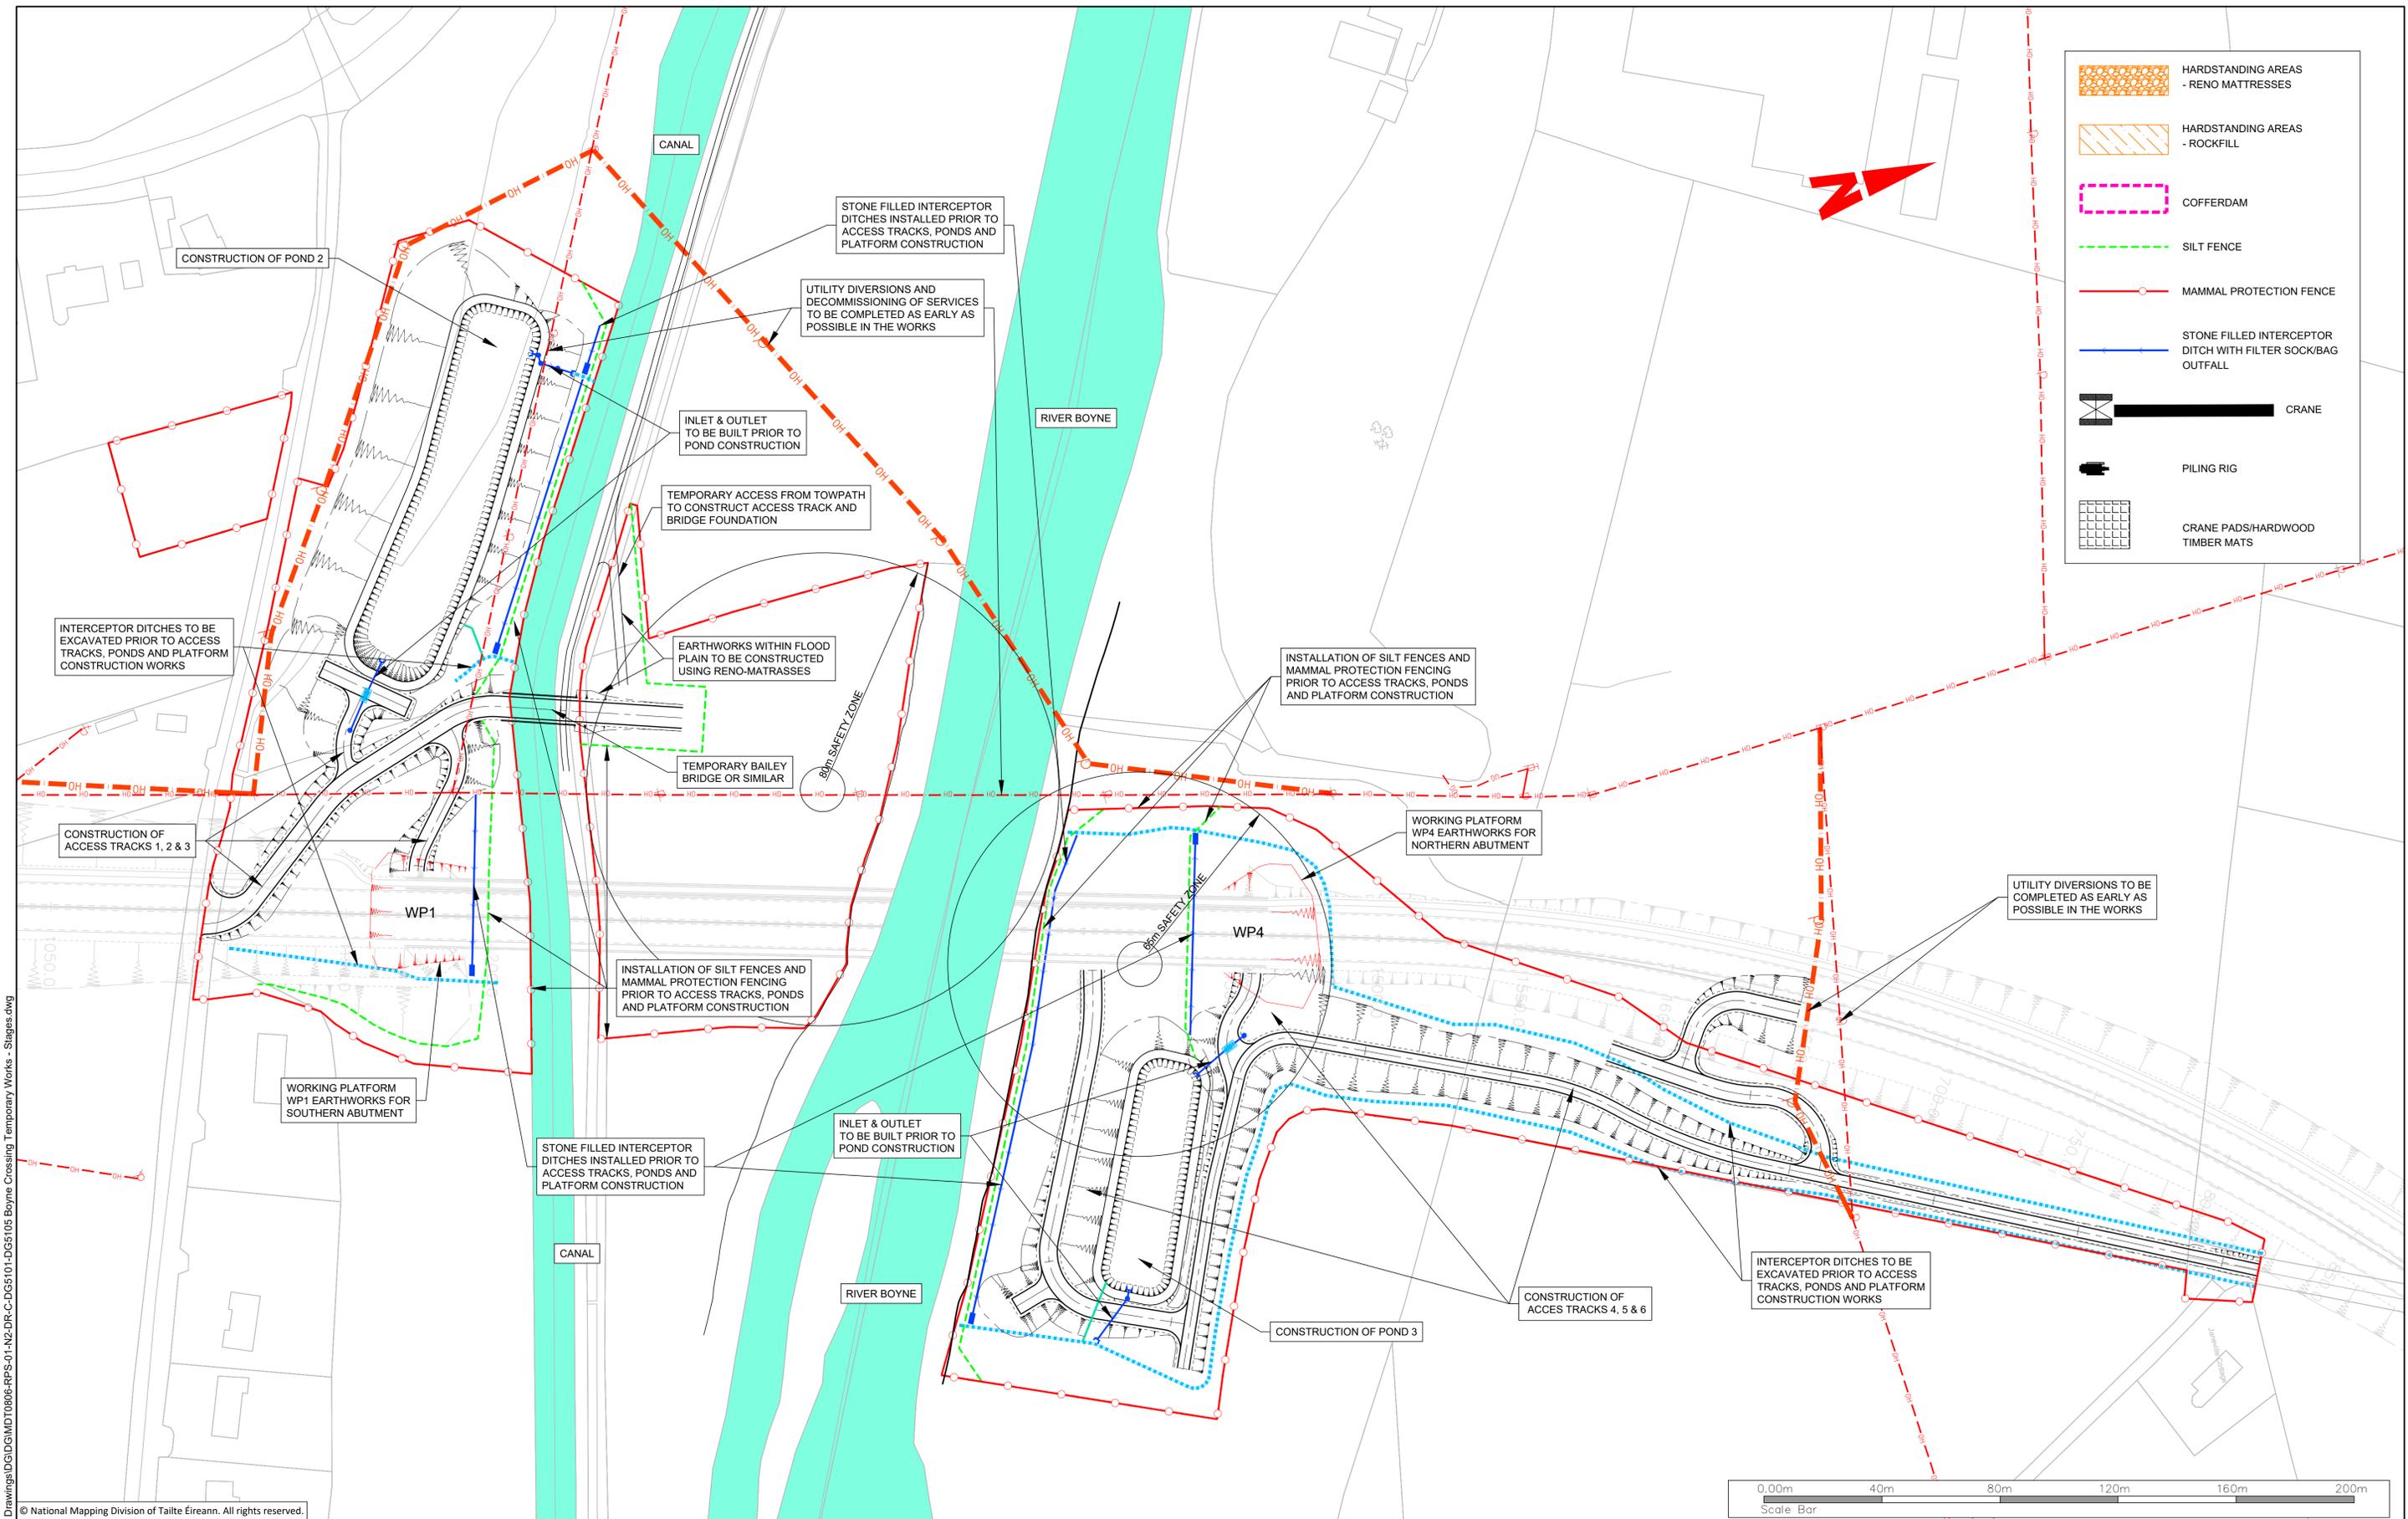

© National Mapping Division of Tailte Éireann. All rights reserved.
Licence number CYAL50320677/MeathCountyCouncil

Client

comhairle chontae na mí
meath county council

General Notes

(i) Hard copies, dxf and pdf will form a controlled issue of the drawing. All other formats (dwg etc.) are deemed to be an uncontrolled issue and any work carried out based on these files is at the recipient's own risk. RPS will not accept any responsibility for any errors from the use of these files, either by human error by the recipient, listing of the un-dimensioned measurements, compatibility with the recipient's software, and any errors arising when these files are used to aid the recipient's drawing production, or setting out on site.

(ii) DO NOT SCALE, use figured dimensions only.

(iii) This drawing is the property of RPS, it is a project confidential classified document. It must not be copied used or its contents divulged without prior written consent. The needs and expectations of client and RPS must be considered when working with this drawing.

(iv) Information including topographical survey, geotechnical investigation and utility detail used in the design have been provided by others.

(v) All Levels refer to Ordnance Survey Datum, Malin Head.

Rev	Date	Drawn	Checked	Amendment / Issue	App
C01	15/06/23	JB	MM	FINAL ISSUE	MM

West Pier
Business Campus
Dun Laoghaire
Co Dublin

T +353 1 4882900
F +353 1 2835676
W www.rpsgroup.com/ireland
E ireland@rpsgroup.com

Scale	1:1000 @ A1 1:2000 @ A3
Created on	25/02/2022
Sheets	01 of 05

Project
N2 SLANE BYPASS AND PUBLIC REALM ENHANCEMENT SCHEME


Title
BOYNE CROSSING TEMPORARY WORKS
PHASE 1 - UTILITIES; FENCING; ACCESS ROADS;
DRAINAGE & ATTENUATION PONDS CONSTRUCTION

Drawing Number
DG5101

Status
A1

Rev
C01

R:\MDT0806_N2_Slane Bypass\8_0 Drawings\DG5101\MDT0806-RPS-01-N2-DR-C-DG5101-DG5105 Boyne Crossing Temporary Works - Stages.dwg

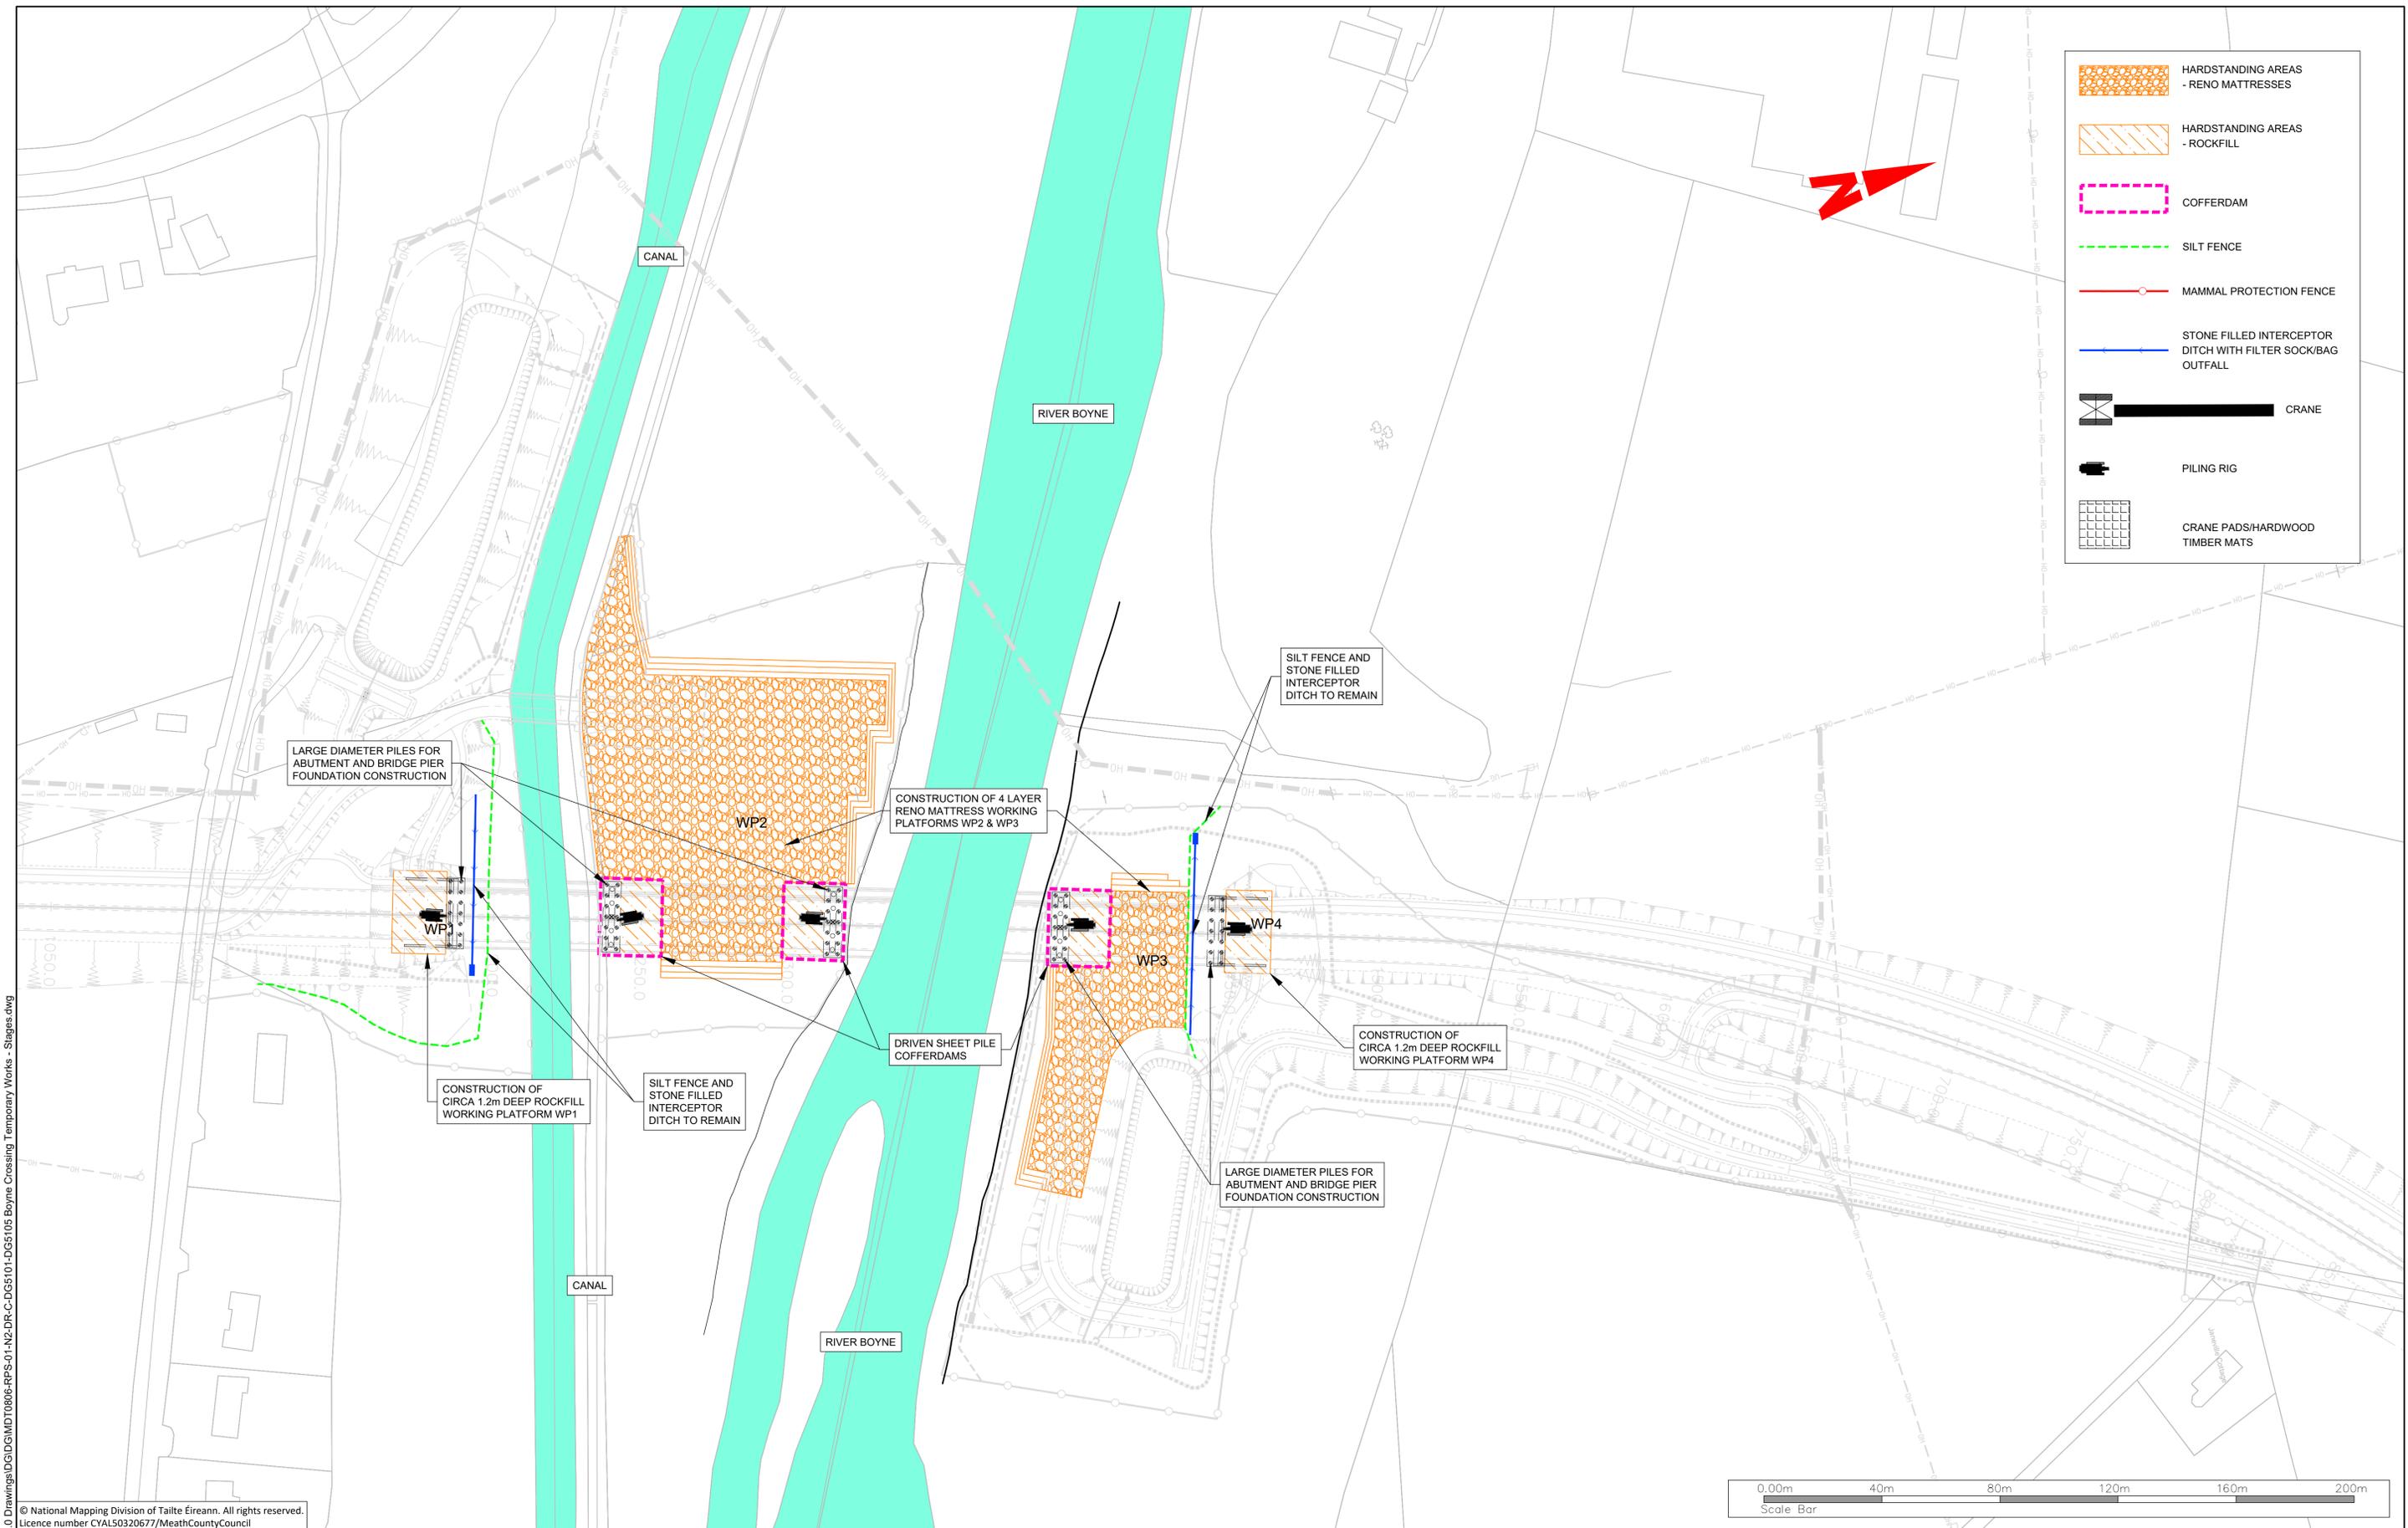

R:\MDT0806_N2_Slane Bypass\8_0 Drawings\DD\MDT0806-RPS-01-N2-DR-C-DG5101-DG5105 Boyne Crossing Temporary Works - Stages.dwg

© National Mapping Division of Tailte Éireann. All rights reserved.
Licence number CYAL50320677/MeathCountyCouncil

Client

General Notes

(i) Hard copies, dwf and pdf will form a controlled issue of the drawing. All other formats (dwg etc.) are deemed to be an uncontrolled issue and any work carried out based on these files is at the recipients own risk. RPS will not accept any responsibility for any errors from the use of these files, either by human error by the recipient, listing of the un-dimensioned measurements, compatibility with the recipients software, and any errors arising when these files are used to aid the recipients drawing production, or setting out on site.

(ii) DO NOT SCALE, use figured dimensions only.

(iii) This drawing is the property of RPS, it is a project confidential classified document. It must not be copied used or its contents divulged without prior written consent. The needs and expectations of client and RPS must be considered when working with this drawing.

(iv) Information including topographical survey, geotechnical investigation and utility detail used in the design have been provided by others.

(v) All Levels refer to Ordnance Survey Datum, Malin Head.

Rev	Date	By	App	Amendment / Issue
C01	15/06/23	JB	MW	FINAL ISSUE


West Pier
Business Campus
Dun Laoghaire
Co Dublin

T +353 1 4882900
F +353 1 2835676
W www.rpsgroup.com/ireland
E ireland@rpsgroup.com

Scale	1:1000 @ A1 1:2000 @ A3
Created on	25/02/2022
Sheets	02 of 05

Project		
N2 SLANE BYPASS AND PUBLIC REALM ENHANCEMENT SCHEME		
Title		
BOYNE CROSSING TEMPORARY WORKS PHASE 2 - WORKING PLATFORMS & COFFERDAMS; ABUTMENT AND PIER FOUNDATION CONSTRUCTION		
Drawing Number	Status	Rev
DG5102	A1	C01

File Identifier
MDT0806-RPS-01-N2-DR-C-DG5101-DG5105

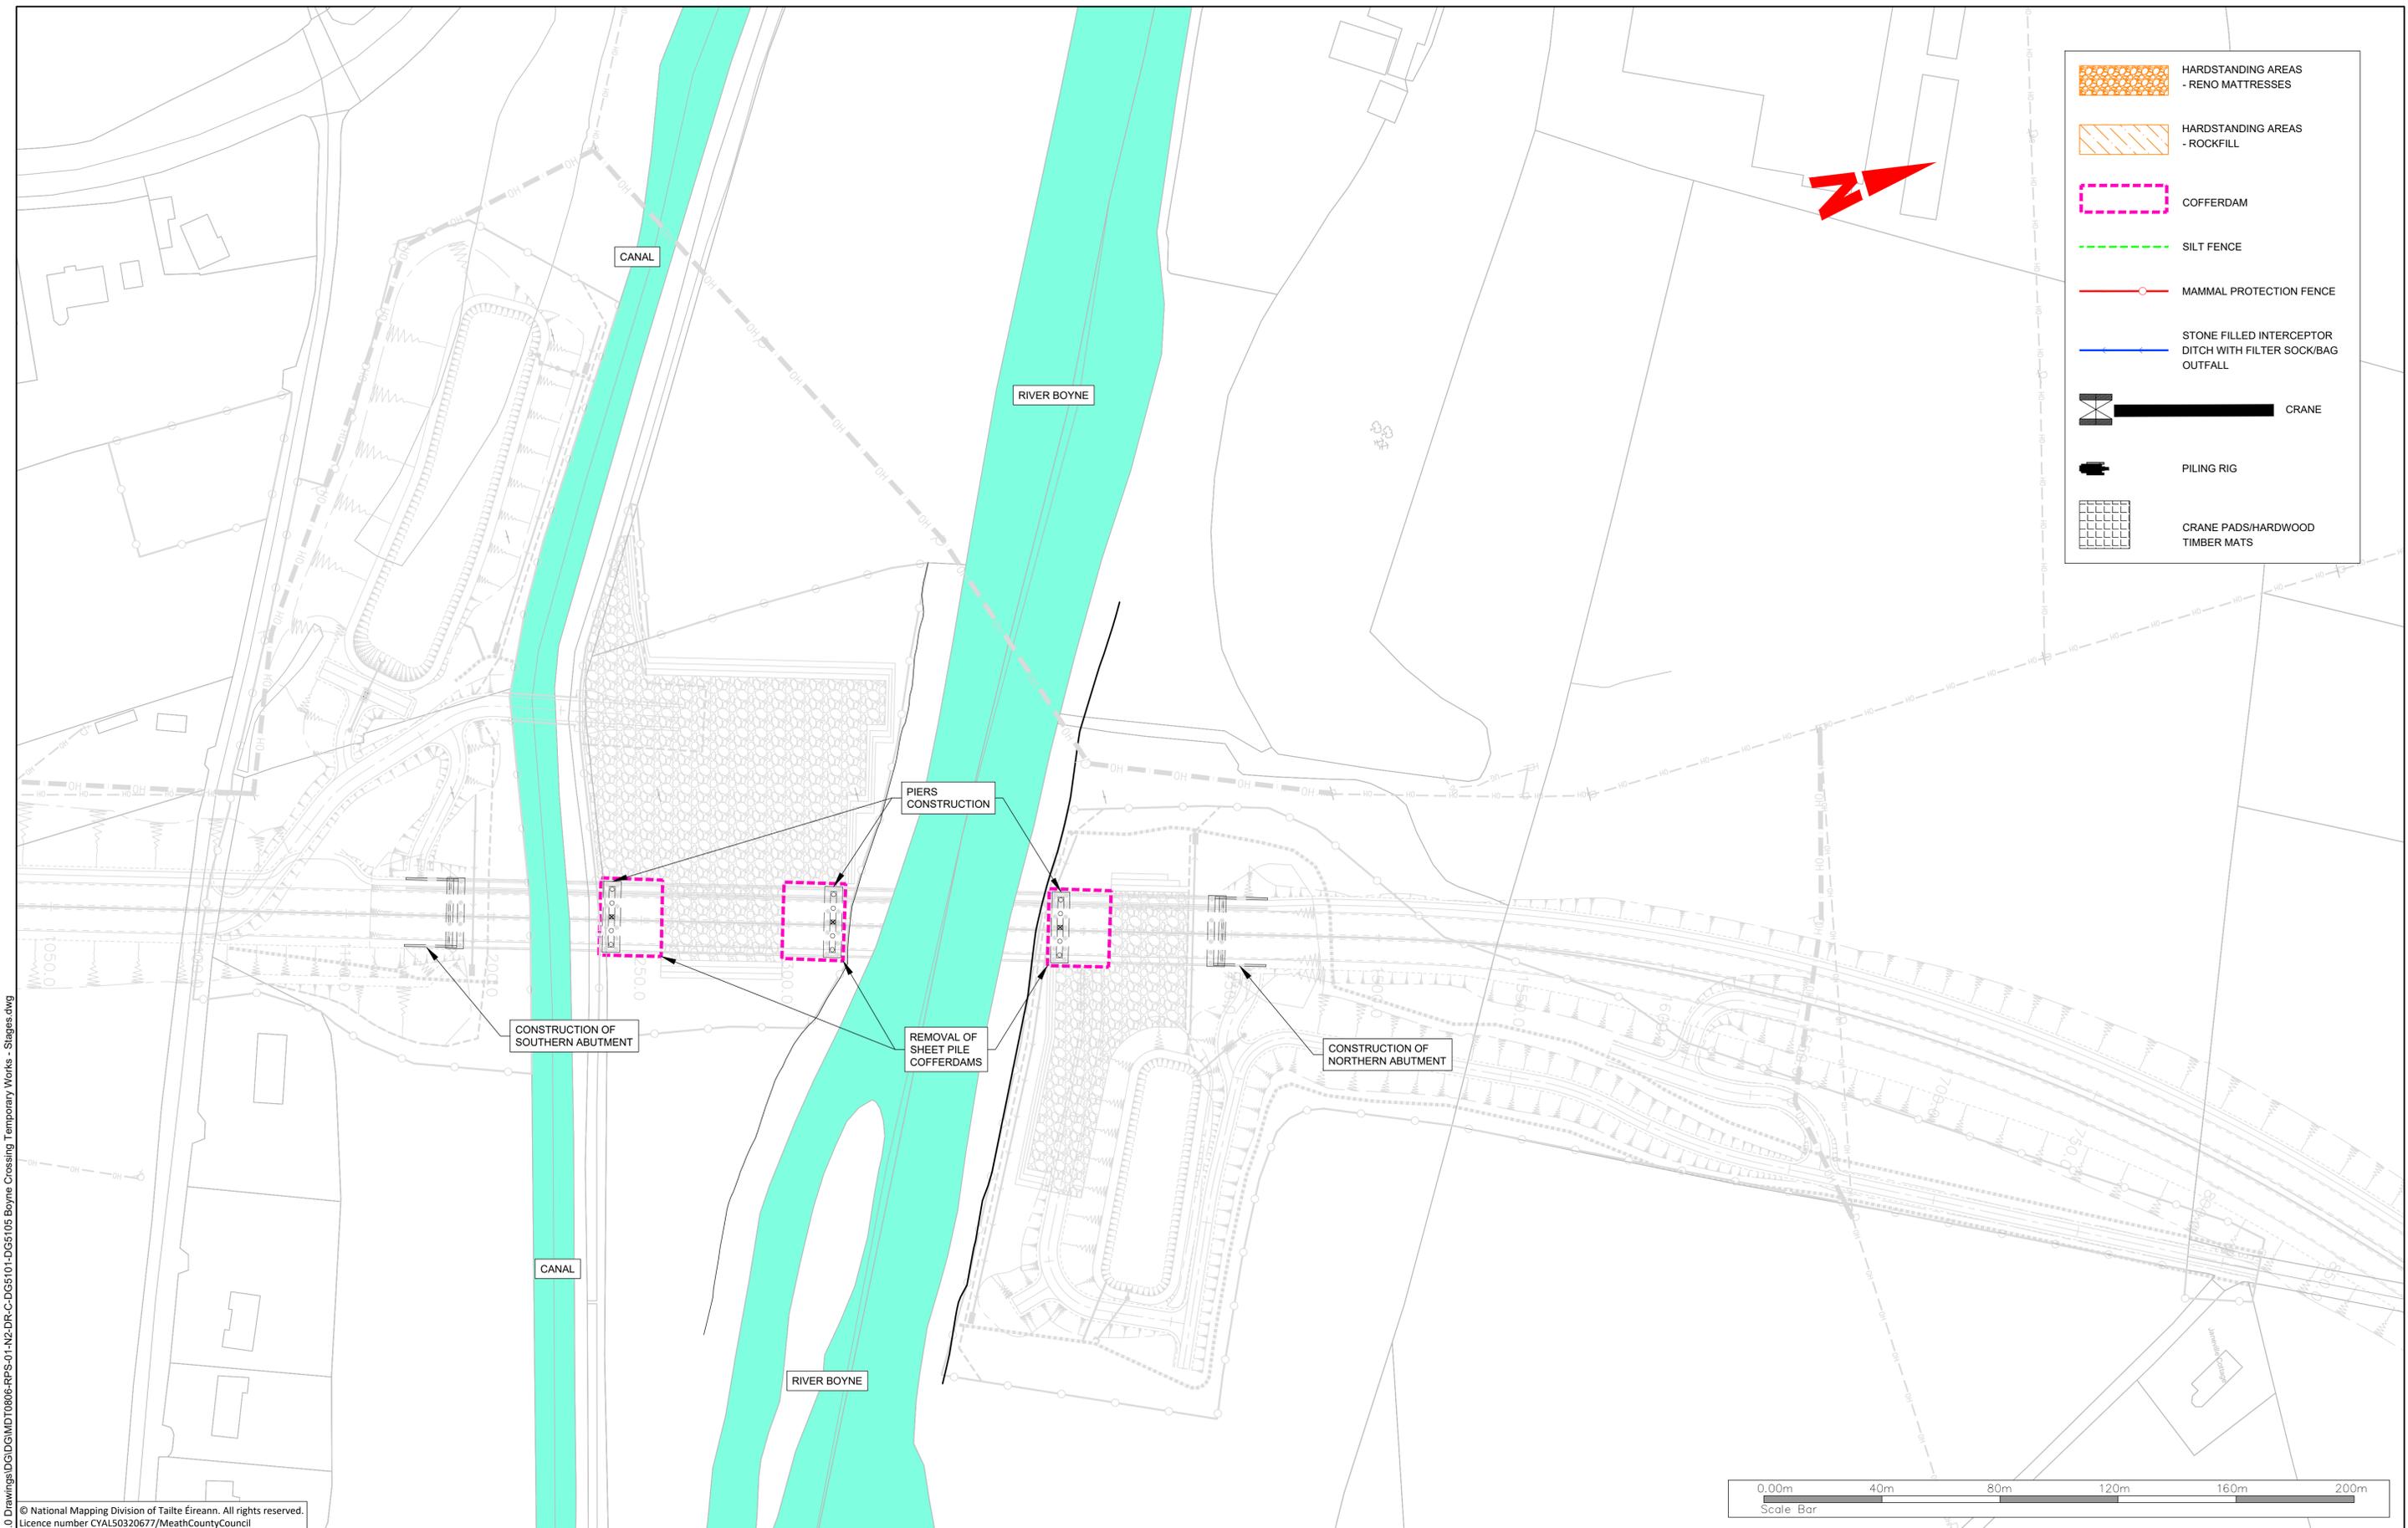

R:\MDT0806_N2_Slane Bypass\8_0 Drawings\DWG\MDT0806-RPS-01-N2-DR-C-DG5101-DG5105 Boyne Crossing Temporary Works - Stages.dwg

© National Mapping Division of Tailte Éireann. All rights reserved.
Licence number CYAL50320677/MeathCountyCouncil

Client

General Notes

(i) Hard copies, dxf and pdf will form a controlled issue of the drawing. All other formats (dwg etc.) are deemed to be an uncontrolled issue and any work carried out based on these files is at the recipients own risk. RPS will not accept any responsibility for any errors from the use of these files, either by human error by the recipient, listing of the un-dimensioned measurements, compatibility with the recipients software, and any errors arising when these files are used to aid the recipients drawing production, or setting out on site.

(ii) DO NOT SCALE, use figured dimensions only.

(iii) This drawing is the property of RPS, it is a project confidential classified document. It must not be copied used or its contents divulged without prior written consent. The needs and expectations of client and RPS must be considered when working with this drawing.

(iv) Information including topographical survey, geotechnical investigation and utility detail used in the design have been provided by others.

(v) All Levels refer to Ordnance Survey Datum, Malin Head.

Rev	Date	Drawn By	Amendment / Issue	App
C01	15/06/23	JB	FINAL ISSUE	MW

West Pier
Business Campus
Dun Laoghaire
Co Dublin


T +353 1 4882900
F +353 1 2835676
W www.rpsgroup.com/ireland
E ireland@rpsgroup.com

Scale	1:1000 @ A1 1:2000 @ A3
Created on	25/02/2022
Sheets	03 of 05

Project **N2 SLANE BYPASS AND PUBLIC REALM ENHANCEMENT SCHEME**

Title **BOYNE CROSSING TEMPORARY WORKS PHASE 3 - BRIDGE PIERS & ABUTMENTS RESODDING AND REMOVAL OF COFFERDAMS**

Drawing Number	Status	Rev
DG5103	A1	C01

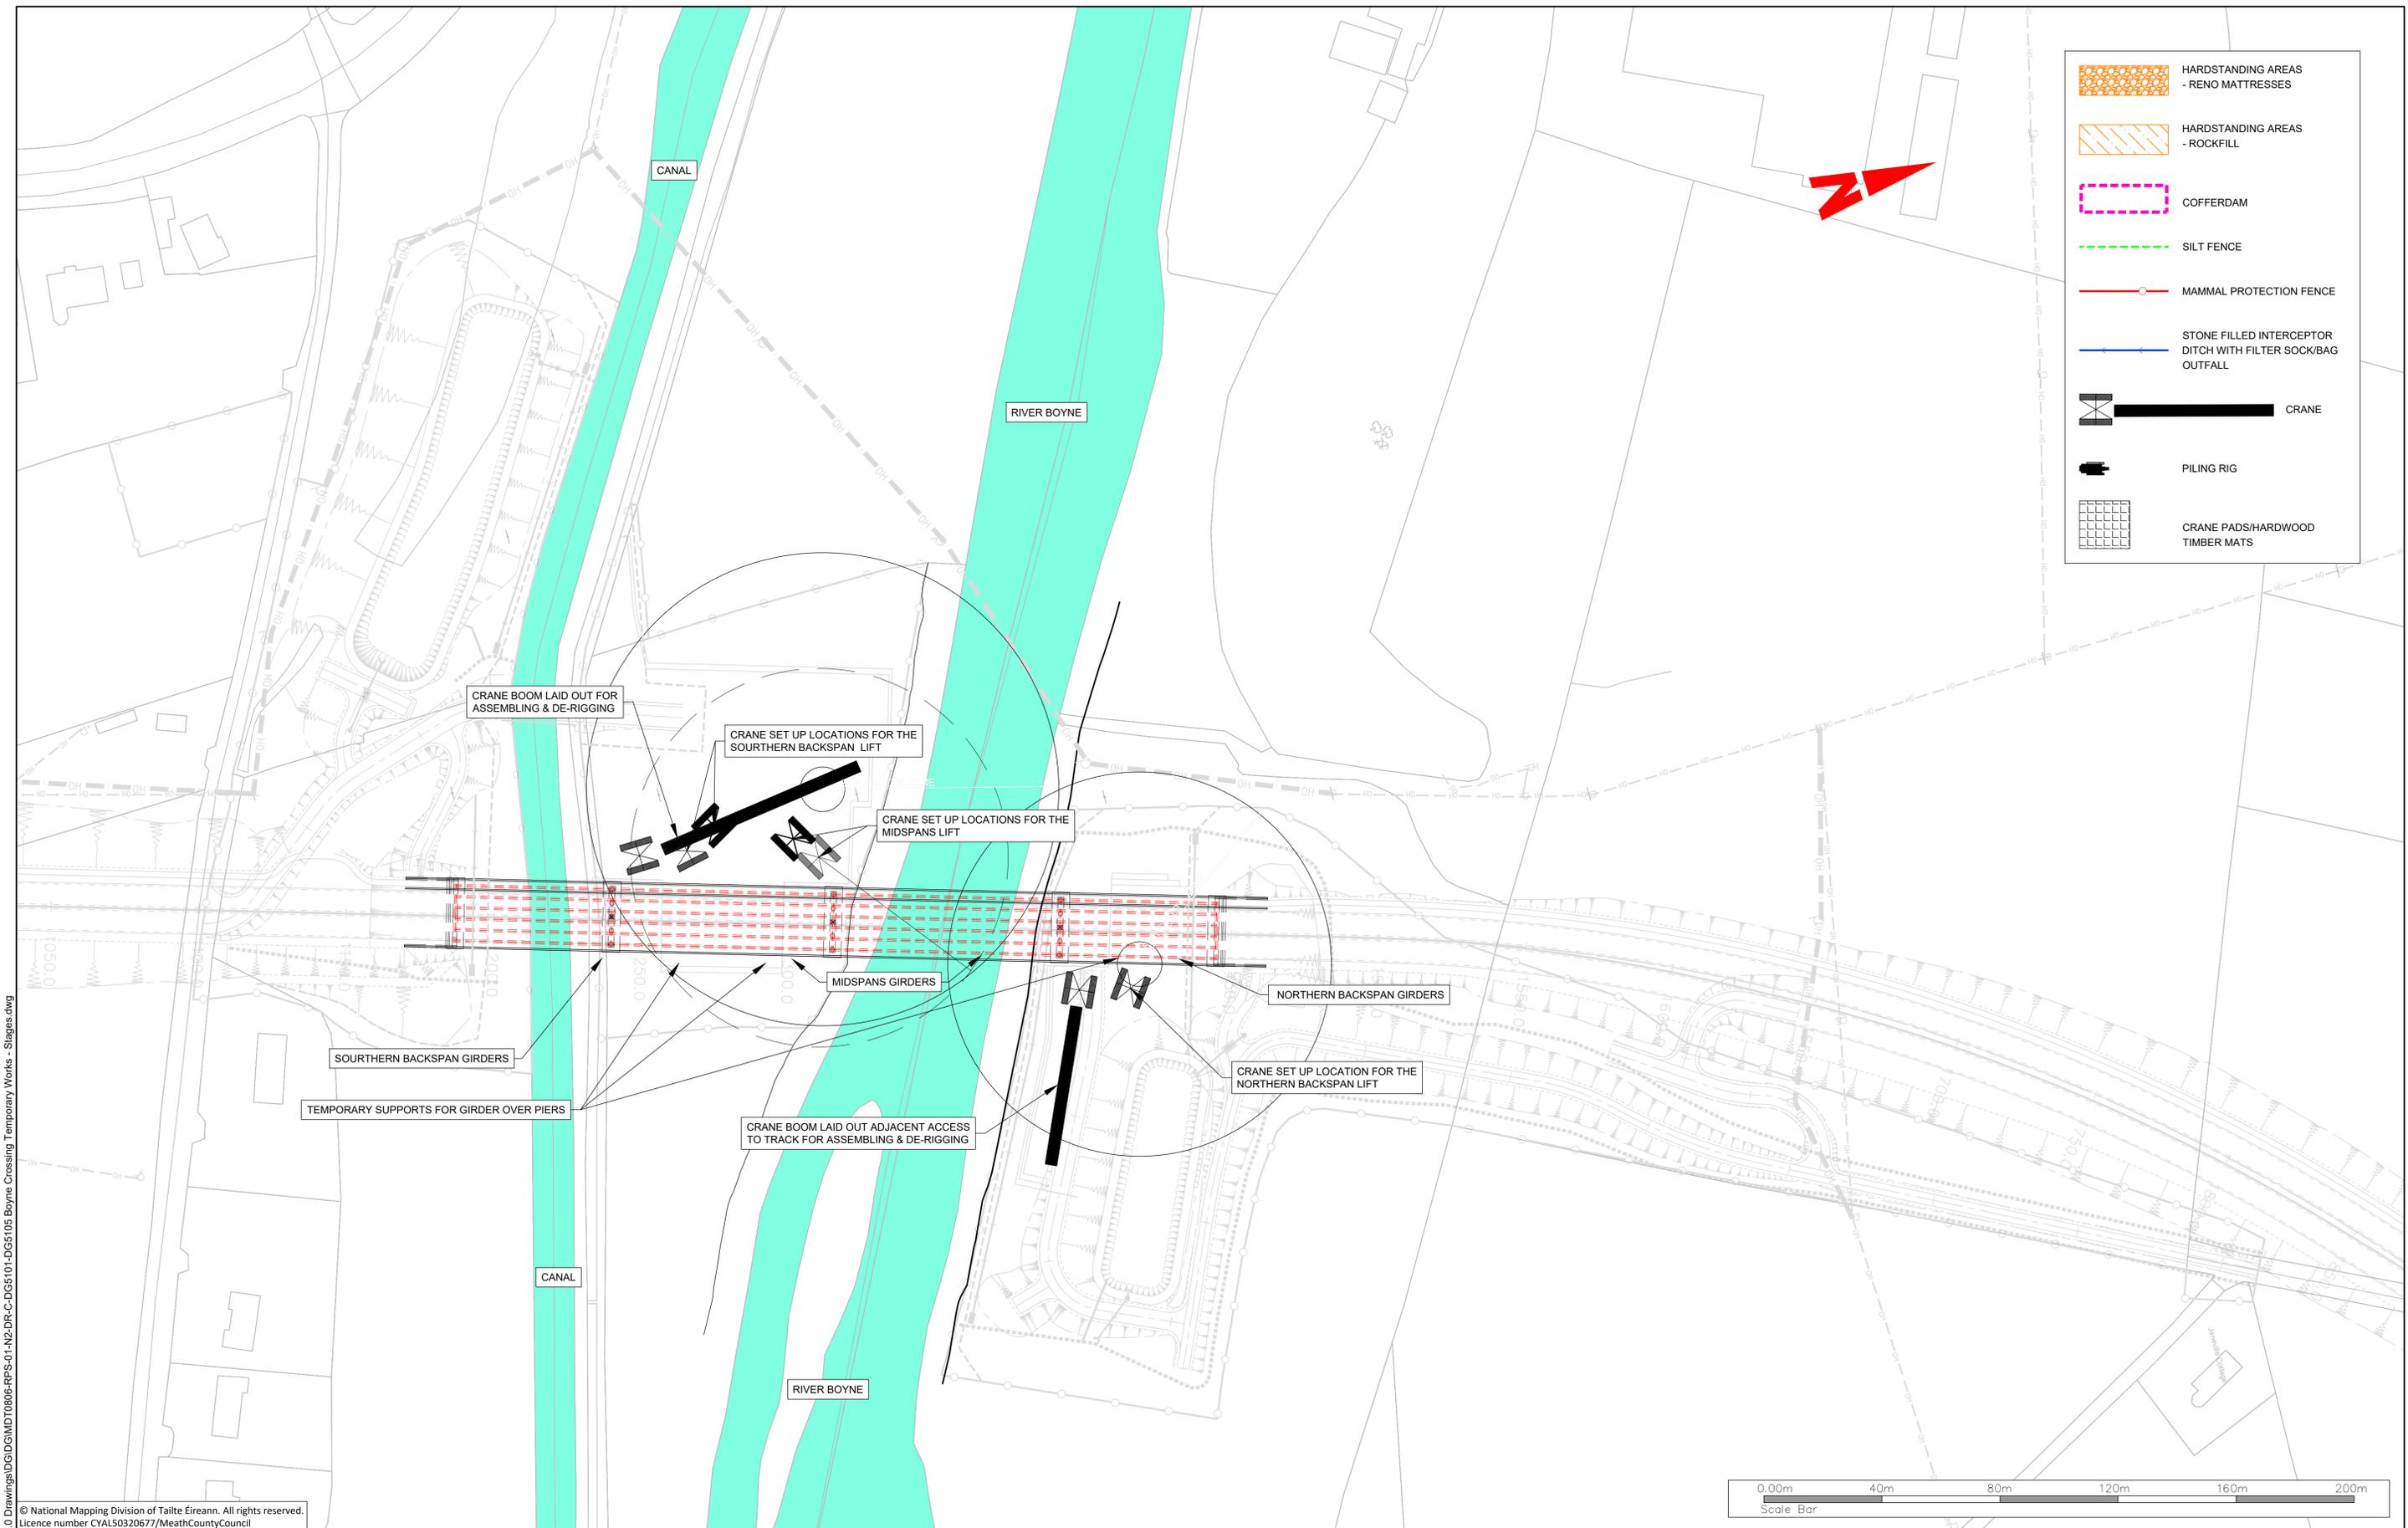

R:\MDT0806_N2_Slaine Bypass\8_0 Drawings\DG5101\MDT0806-RPS-01-N2-DR-C-DG5101-DG5105 Boyne Crossing Temporary Works - Stages.dwg

© National Mapping Division of Tailte Éireann. All rights reserved.
Licence number CYAL50320677/MeathCountyCouncil

Client

General Notes

(i) Hard copies, dwf and pdf will form a controlled issue of the drawing. All other formats (dwg etc.) are deemed to be an uncontrolled issue and any work carried out based on these files is at the recipients own risk. RPS will not accept any responsibility for any errors from the use of these files, either by human error by the recipient, listing of the un-dimensioned measurements, compatibility with the recipients software, and any errors arising when these files are used to aid the recipients drawing production, or setting out on site.

(ii) DO NOT SCALE, use figured dimensions only.

(iii) This drawing is the property of RPS, it is a project confidential classified document. It must not be copied used or its contents divulged without prior written consent. The needs and expectations of client and RPS must be considered when working with this drawing.

(iv) Information including topographical survey, geotechnical investigation and utility detail used in the design have been provided by others.

(v) All Levels refer to Ordnance Survey Datum, Malin Head.

Rev	Date	Drawn By	Amendment / Issue	App
C01	15/06/23	JB	FINAL ISSUE	MW


West Pier
Business Campus
Dun Laoghaire
Co Dublin

T +353 1 4882900
F +353 1 2835676
W www.rpsgroup.com/ireland
E ireland@rpsgroup.com

Scale	1:1000 @ A1 1:2000 @ A3
Created on	25/02/2022
Sheets	04 of 05

Project N2 SLANE BYPASS AND PUBLIC REALM ENHANCEMENT SCHEME		
Title BOYNE CROSSING TEMPORARY WORKS PHASE 4 - LIFTING OF BRIDGE GIRDERS INCLUDING CRANE ASSEMBLY & DE-RIGGING		
Drawing Number DG5104	Status A1	Rev C01

File Identifier
MDT0806-RPS-01-N2-DR-C-DG5101-DG5105

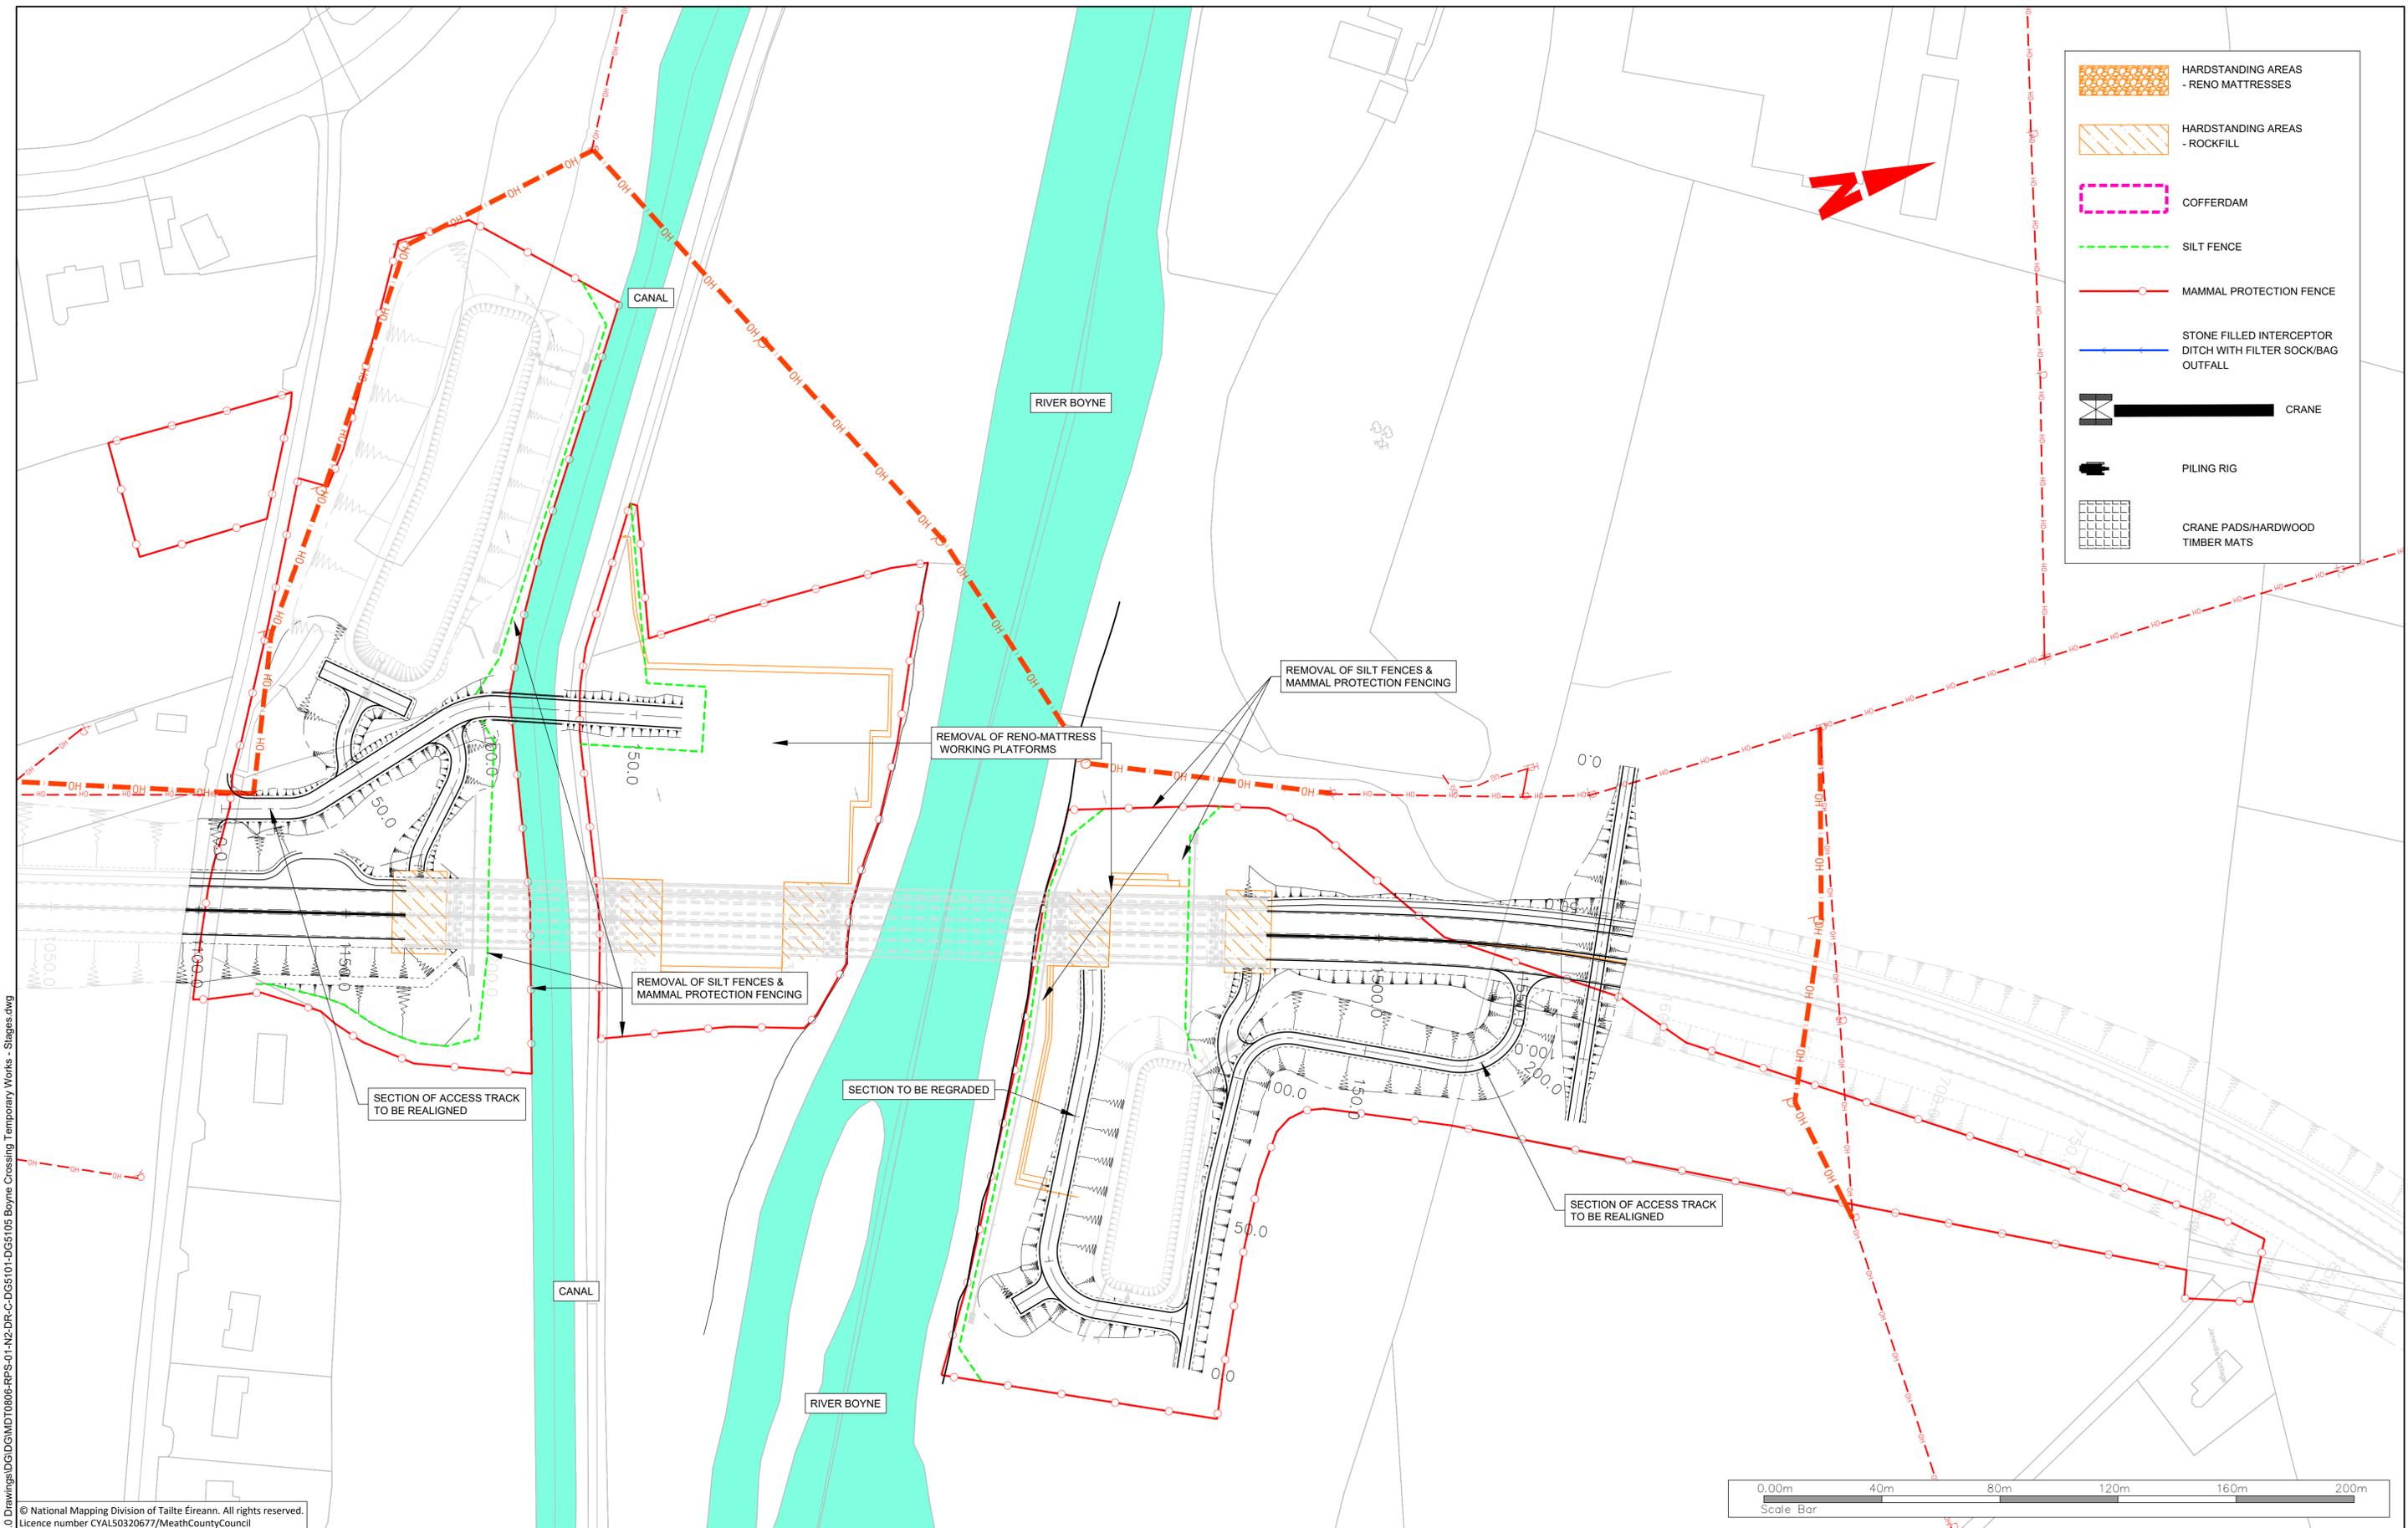

R:\MDT0806_N2_Slane Bypass\8_0 Drawings\DDG\MDT0806-RPS-01-N2-DR-C-DG5101-DG5105 Boyne Crossing Temporary Works - Stages.dwg

© National Mapping Division of Tailte Éireann. All rights reserved.
Licence number CYAL50320677/MeathCountyCouncil

Client

General Notes

(i) Hard copies, dxf and pdf will form a controlled issue of the drawing. All other formats (dwg etc.) are deemed to be an uncontrolled issue and any work carried out based on these files is at the recipient's own risk. RPS will not accept any responsibility for any errors from the use of these files, either by human error by the recipient, listing of the un-dimensioned measurements, compatibility with the recipient's software, and any errors arising when these files are used to aid the recipient's drawing production, or setting out on site.

(ii) DO NOT SCALE, use figured dimensions only.

(iii) This drawing is the property of RPS, it is a project confidential classified document. It must not be copied used or its contents divulged without prior written consent. The needs and expectations of client and RPS must be considered when working with this drawing.

(iv) Information including topographical survey, geotechnical investigation and utility detail used in the design have been provided by others.

(v) All Levels refer to Ordnance Survey Datum, Malin Head.

Rev	Date	Drawn By	Amendment / Issue	App
C01	15/06/23	JB	FINAL ISSUE	MW

West Pier
Business Campus
Dun Laoghaire
Co Dublin

T +353 1 4882900
F +353 1 2835676
W www.rpsgroup.com/ireland
E ireland@rpsgroup.com

Scale	1:1000 @ A1 1:2000 @ A3
Created on	25/02/2022
Sheets	05 of 05

Project **N2 SLANE BYPASS AND PUBLIC REALM ENHANCEMENT SCHEME**

Title **BOYNE CROSSING TEMPORARY WORKS PHASE 5 - DECOMMISSIONING AND REMOVAL OF TEMPORARY WORKS**

Drawing Number	Status	Rev
DG5105	A1	C01